






ALPHA BUILDING


GRASS VALLEY, CA FLOOR PLAN

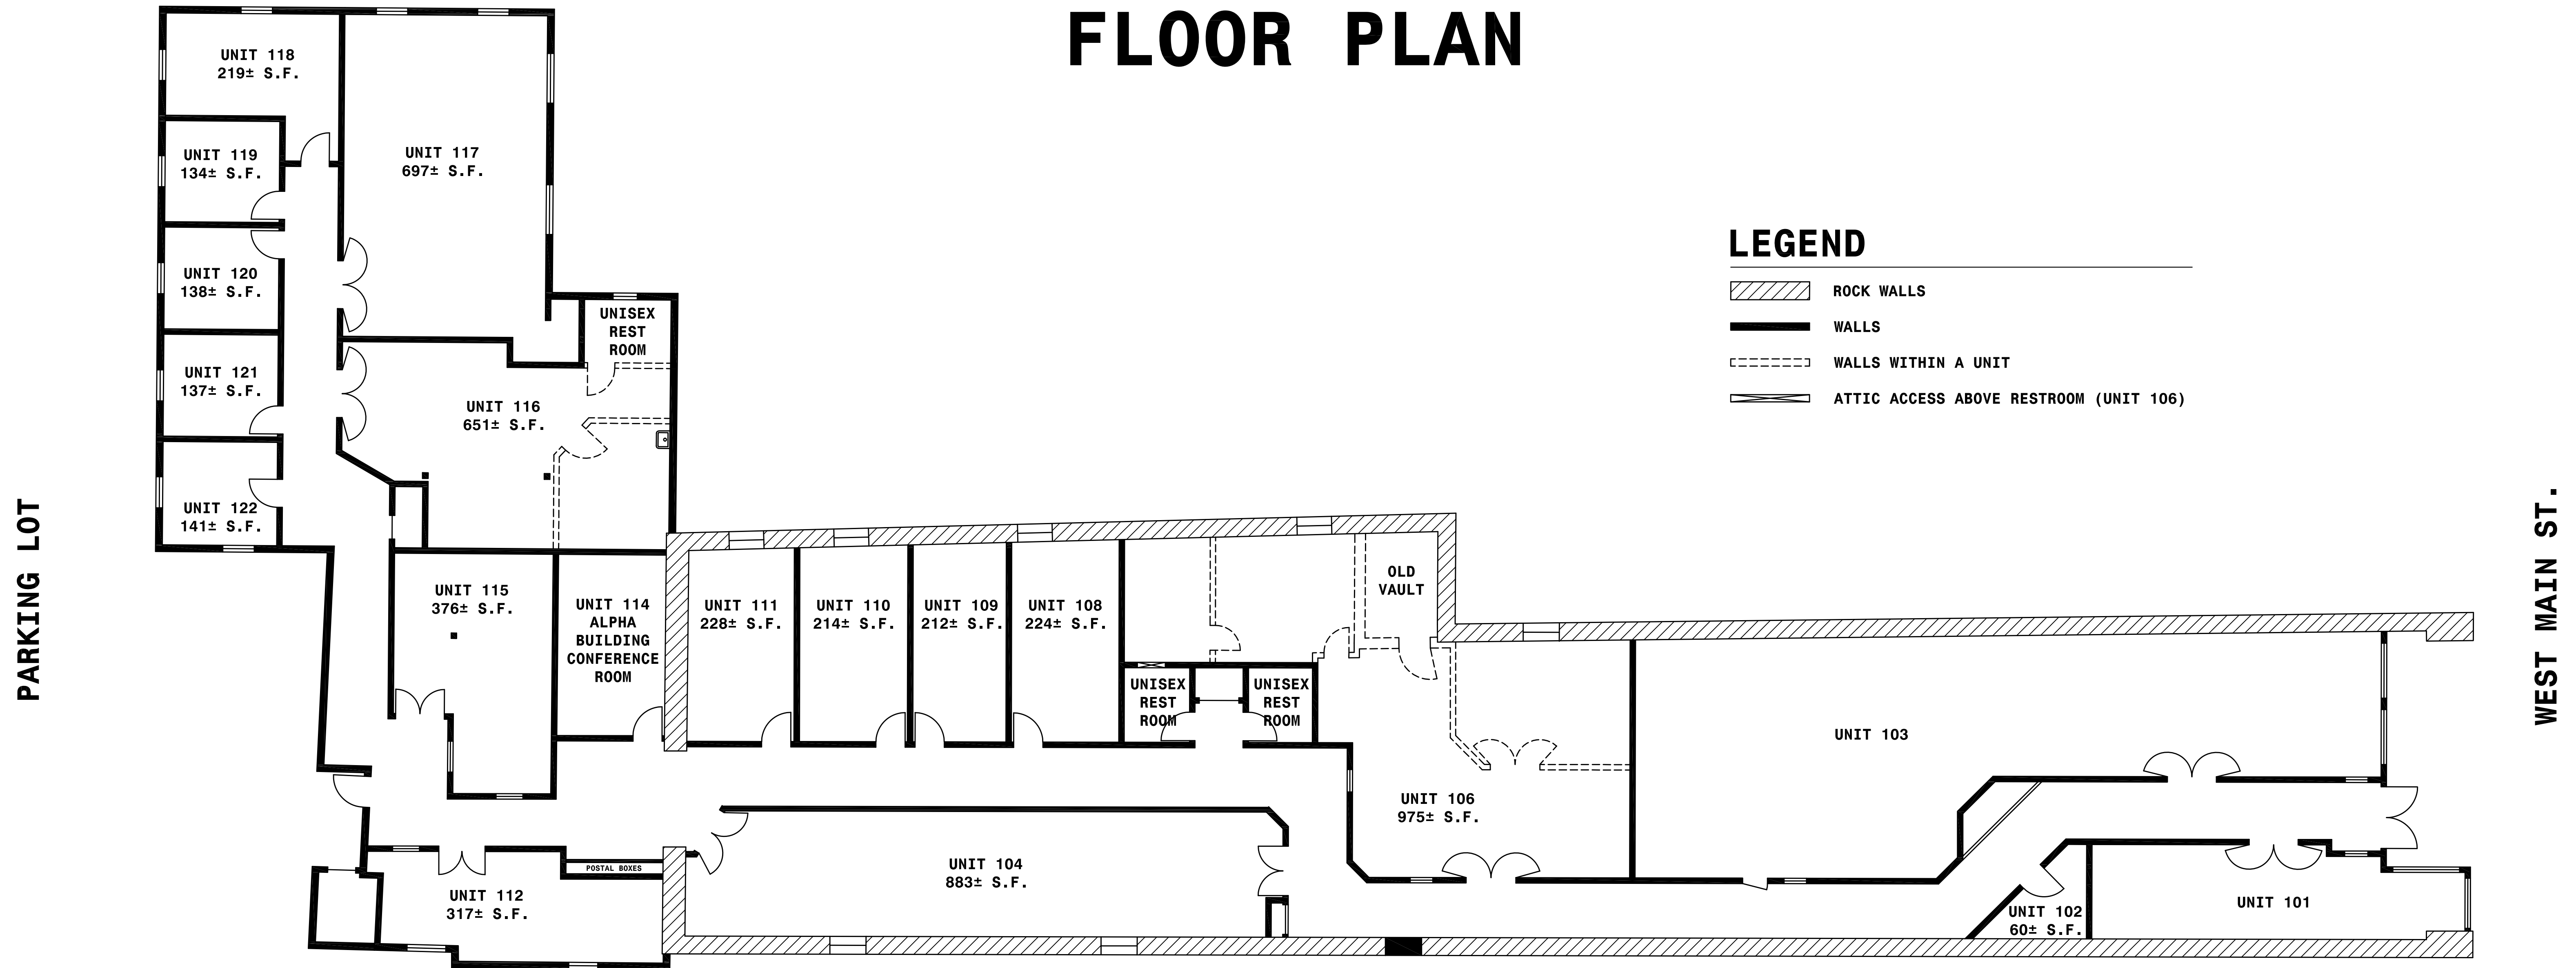

LEGEND

 -  ROCK WALLS
-  WALLS
-  WALLS WITHIN A UNIT
-  ATTIC ACCESS ABOVE RESTROOM (UNIT 106)

NOTES:
 (1) SQUARE FOOTAGE FIGURES ARE APPROXIMATE.
 (2) SOME WALL LOCATIONS ARE PER THIRD PARTY SOURCES.
 (3) EVERYTHING SHOWN MUST BE VERIFIED.

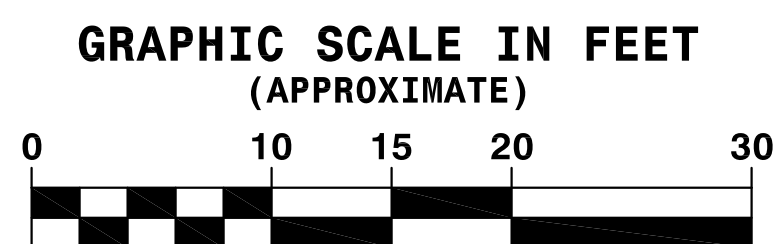

© 2026

**HISTORIC ALPHA
BUILDING, LLC**

JOB NO.	ALPHA-1
SCALE	N/A
DATE	03/02/26
REVISION NO.	10
DRAWING NO.	
SH	OF
1	1